


GROUND FLOOR PRESENTATION LAY-OUT

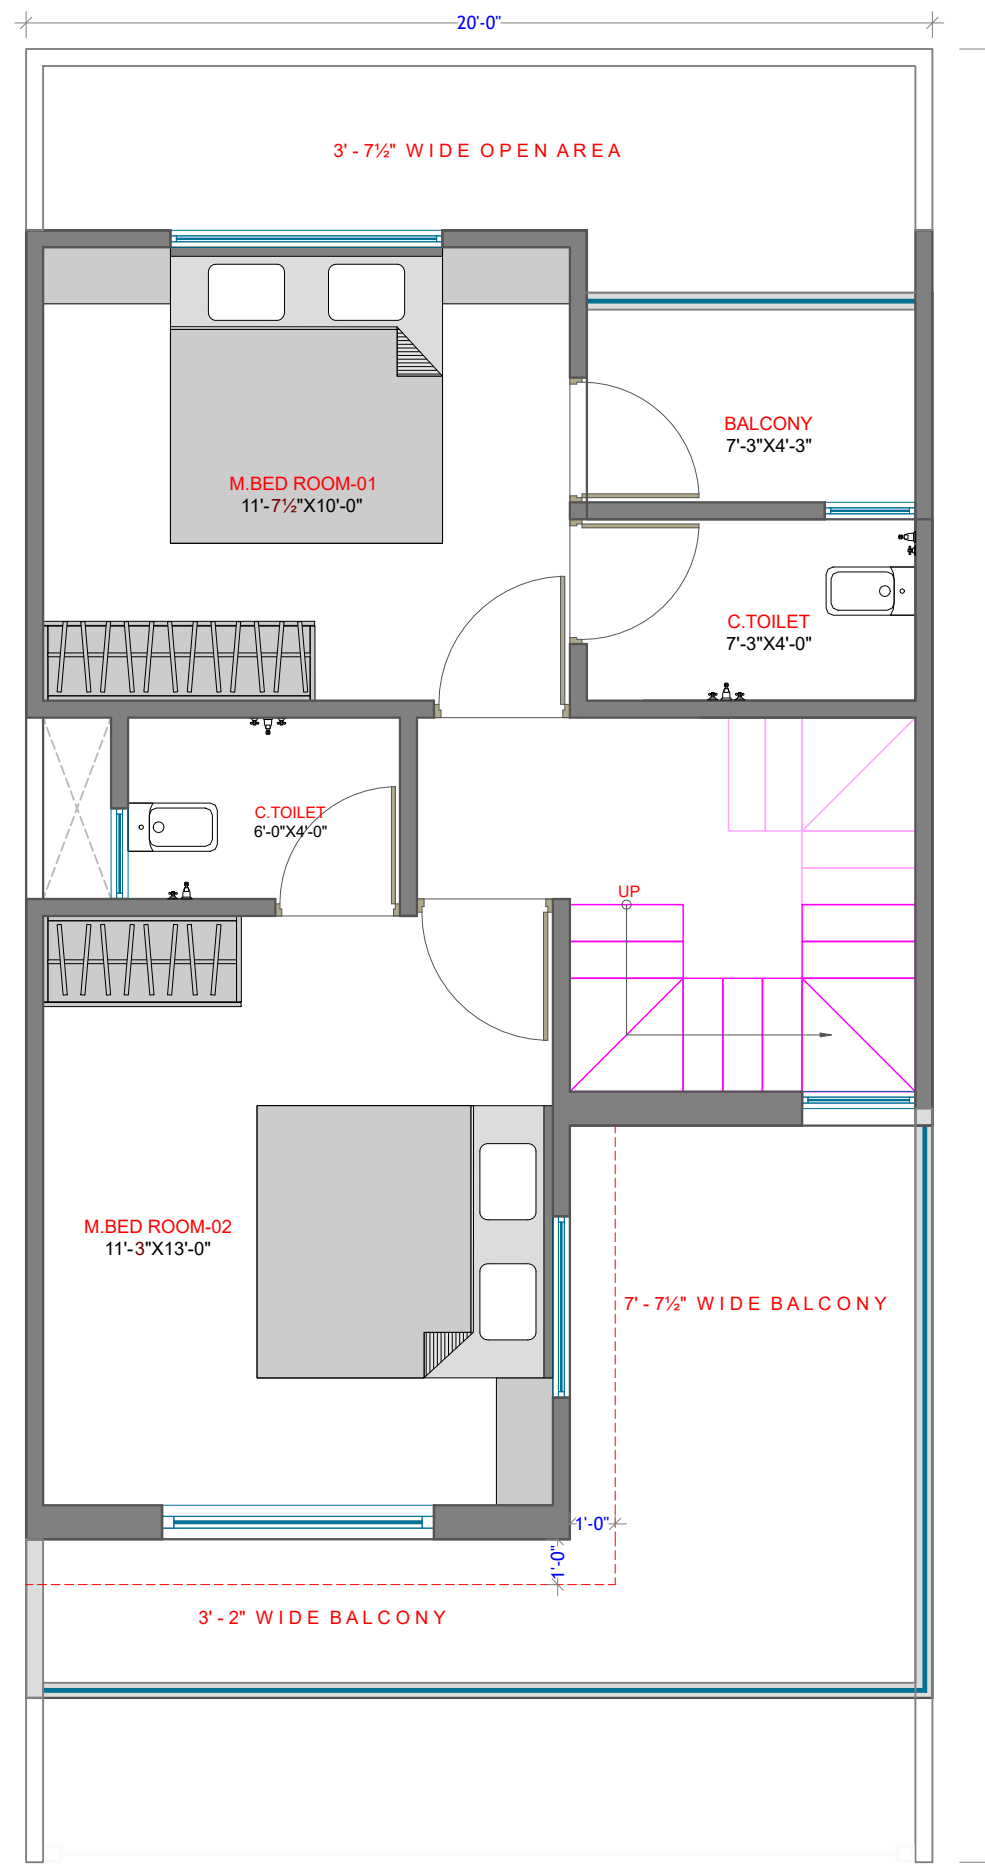

FIRST FLOOR PRESENTATION LAY-OUT

PROJECT :- MR. MAYURBHAI

DATE: 24-08-2024

SCALE: N.T.S.

20' X 40' L A Y - O U T PRESENTATION DRAWING



OFFICE:- 239, Silverstone Arcade,  
Nr. D-Mart, Singanpore-  
Causeway road., Katargam., Surat

\* DO NOT SCALE THE DRAWING.  
\* ANY DISCREPANCY IN THE DRAWING TO BE BROUGHT IN THE DESIGNER'S NOTICE BEFORE IMPLEMENTATION ON SITE.

DRAWN BY:

HIREN

CHECKED BY:

GHANSHYAM

Ghanshyam Ambaliya  
7405542234

Divyesh Pandav  
9909570033