


GROUND FLOOR PRESENTATION LAY-OUT

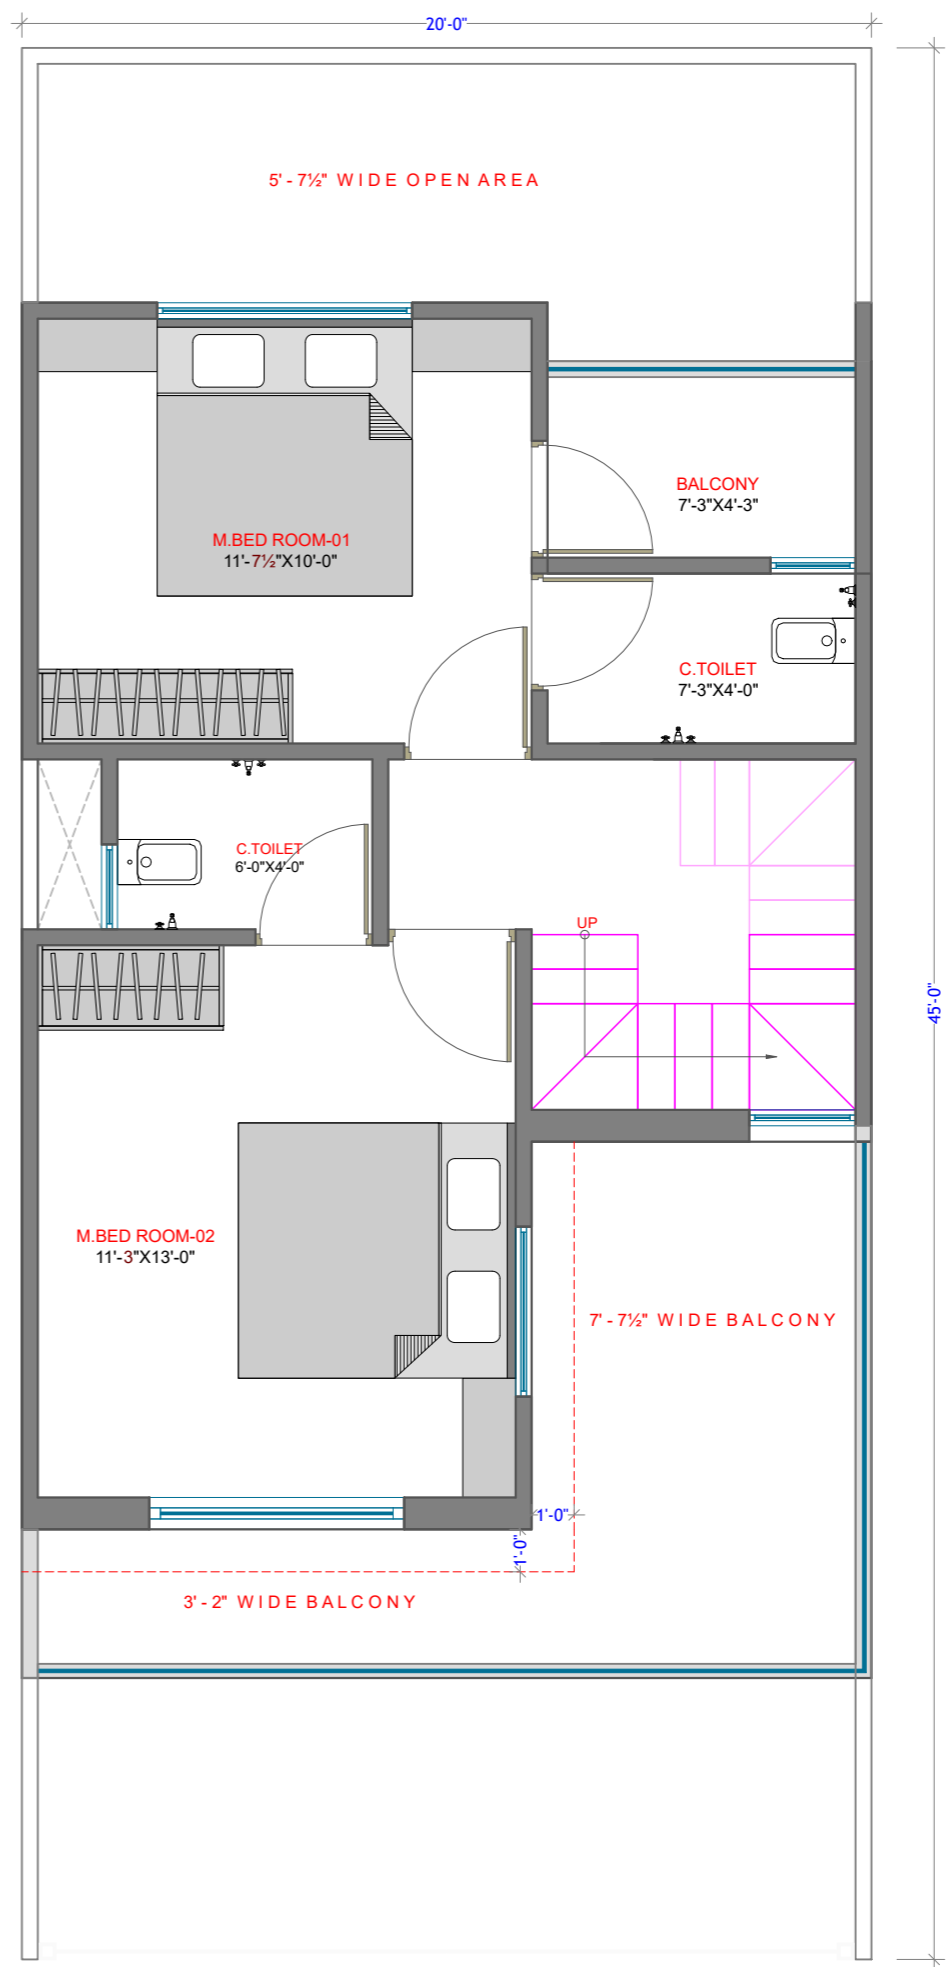

FIRST FLOOR PRESENTATION LAY-OUT

<p><b>PROJECT :- MR. MAYURBHAI</b>          DATE: 24-08-2024          SCALE: N.T.S.</p>	<p><b>20' X 45' L A Y - O U T PRESENTATION DRAWING</b></p>		<p>OFFICE:- 239, Silverstone Arcade ,          Nr. D-Mart, Singanpore-          Causeway road., Katargam., Surat</p>
<p>* DO NOT SCALE THE DRAWING.          * ANY DISCREPENCY IN THE DRAWING TO BE BROUGHT IN THE DESIGNER'S NOTICE BEFORE IMPLEMENTATION ON SITE.</p>	<p>DRAWN BY: HIREN</p>	<p>CHECKED BY: GHANSHYAM</p>	<p>Ghanshyam Ambaliya 7405542234          Divyesh Pandav 9909570033</p>