


GROUND FLOOR PRESENTATION LAY-OUT

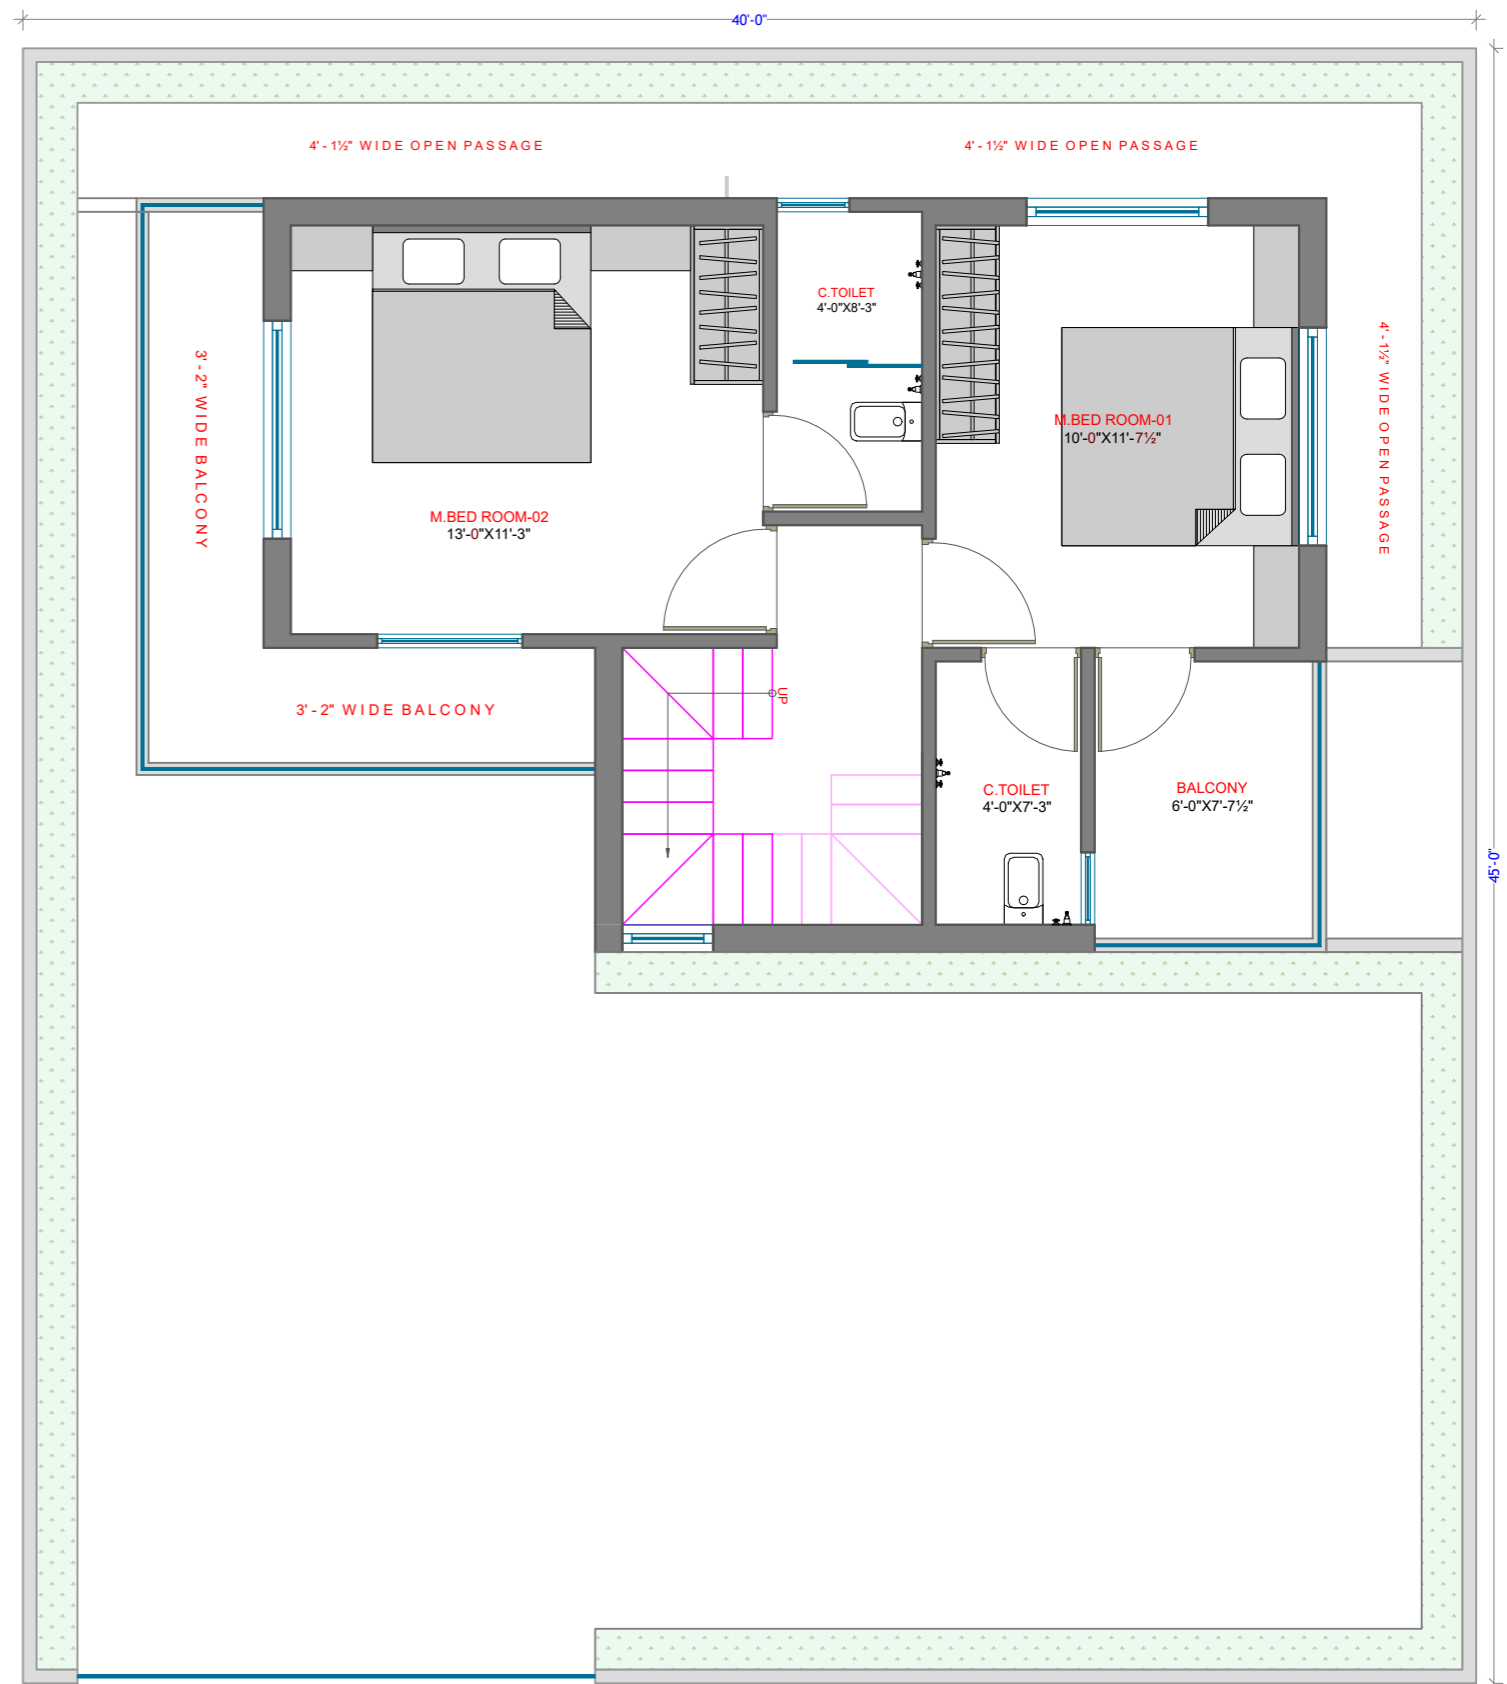

FIRST FLOOR PRESENTATION LAY-OUT

**PROJECT :- MR. MAYURBHAI**

DATE: 27-08-2024

SCALE: N.T.S.

# 40X45 L A Y- O U T PRESENTATION D R A W I N G



OFFICE:- 239, Silverstone Arcade,  
Nr. D-Mart, Singanpore-  
Causeway road., Katargam., Surat

Ghanshyam Ambaliya  
7405542234

Divyesh Pandav  
9909570033

\* DO NOT SCALE THE DRAWING.  
\* ANY DISCREPANCY IN THE DRAWING TO BE BROUGHT IN THE DESIGNER'S NOTICE BEFORE IMPLEMENTATION ON SITE.

DRAWN BY:

HIREN

CHECKED BY:

GHANSHYAM